


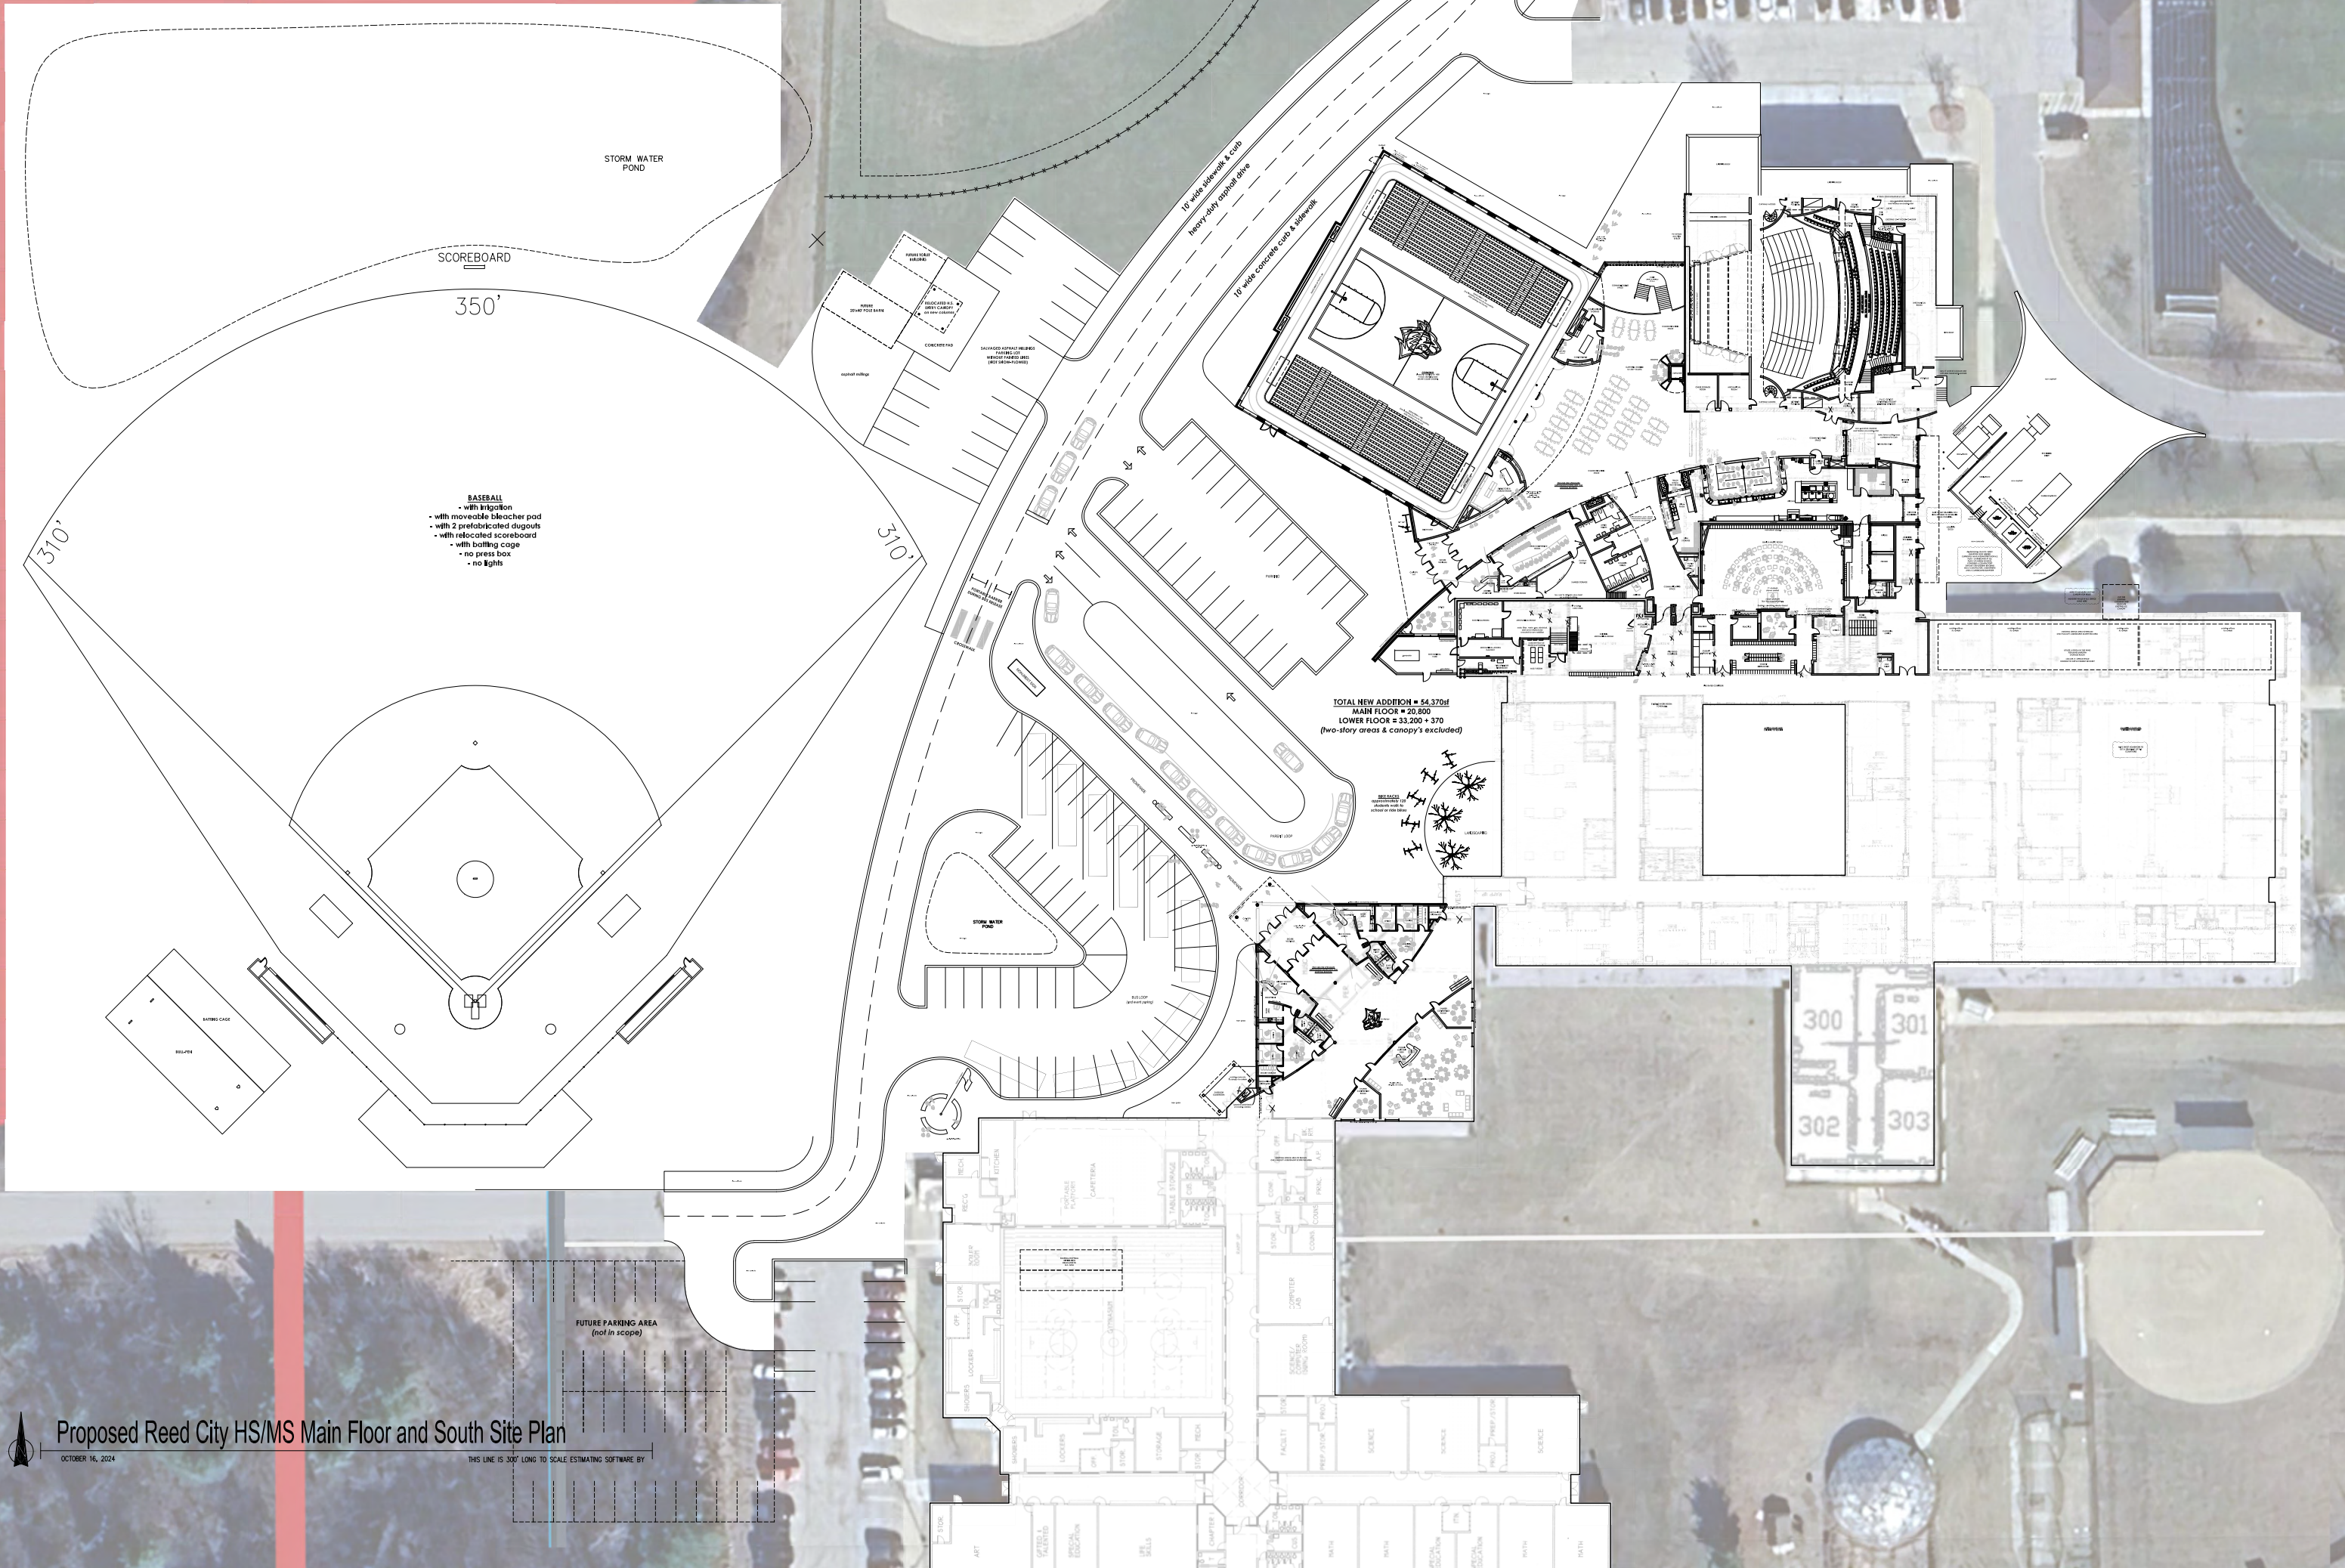

SCOREBOARD

350'

310'

310'

- BASEBALL**
- with irrigation
 - with moveable bleacher pad
 - with 2 prefabricated dugouts
 - with relocated scoreboard
 - with batting cage
 - no press box
 - no lights

TOTAL NEW ADDITION = 54,370sf
MAIN FLOOR = 20,800
LOWER FLOOR = 33,200 + 370
(two-story areas & canopy's excluded)

300 301
302 303



Proposed Reed City HS/MS Main Floor and South Site Plan

OCTOBER 16, 2024

THIS LINE IS 300' LONG TO SCALE. ESTIMATING SOFTWARE BY

WEST CHURCH AVENUE

SOFTBALL
to remain

DISCUSS
to remain

EXISTING STORAGE
BUILDING TO REMAIN

FUTURE
SOFTBALL FIELD

PARTIAL BOUNDARY OF PREVIOUS
SOFTBALL FIELD TO REMAIN TYPICAL
AT SOFTBALL DISTANCE

new curb meets partial existing
curbs to remain typical


RESURFACE EXISTING PARKING



Proposed Reed City South Site Plan

OCTOBER 16, 2024

THIS LINE IS 300' LONG TO SCALE ESTIMATING SOFTWARE BY

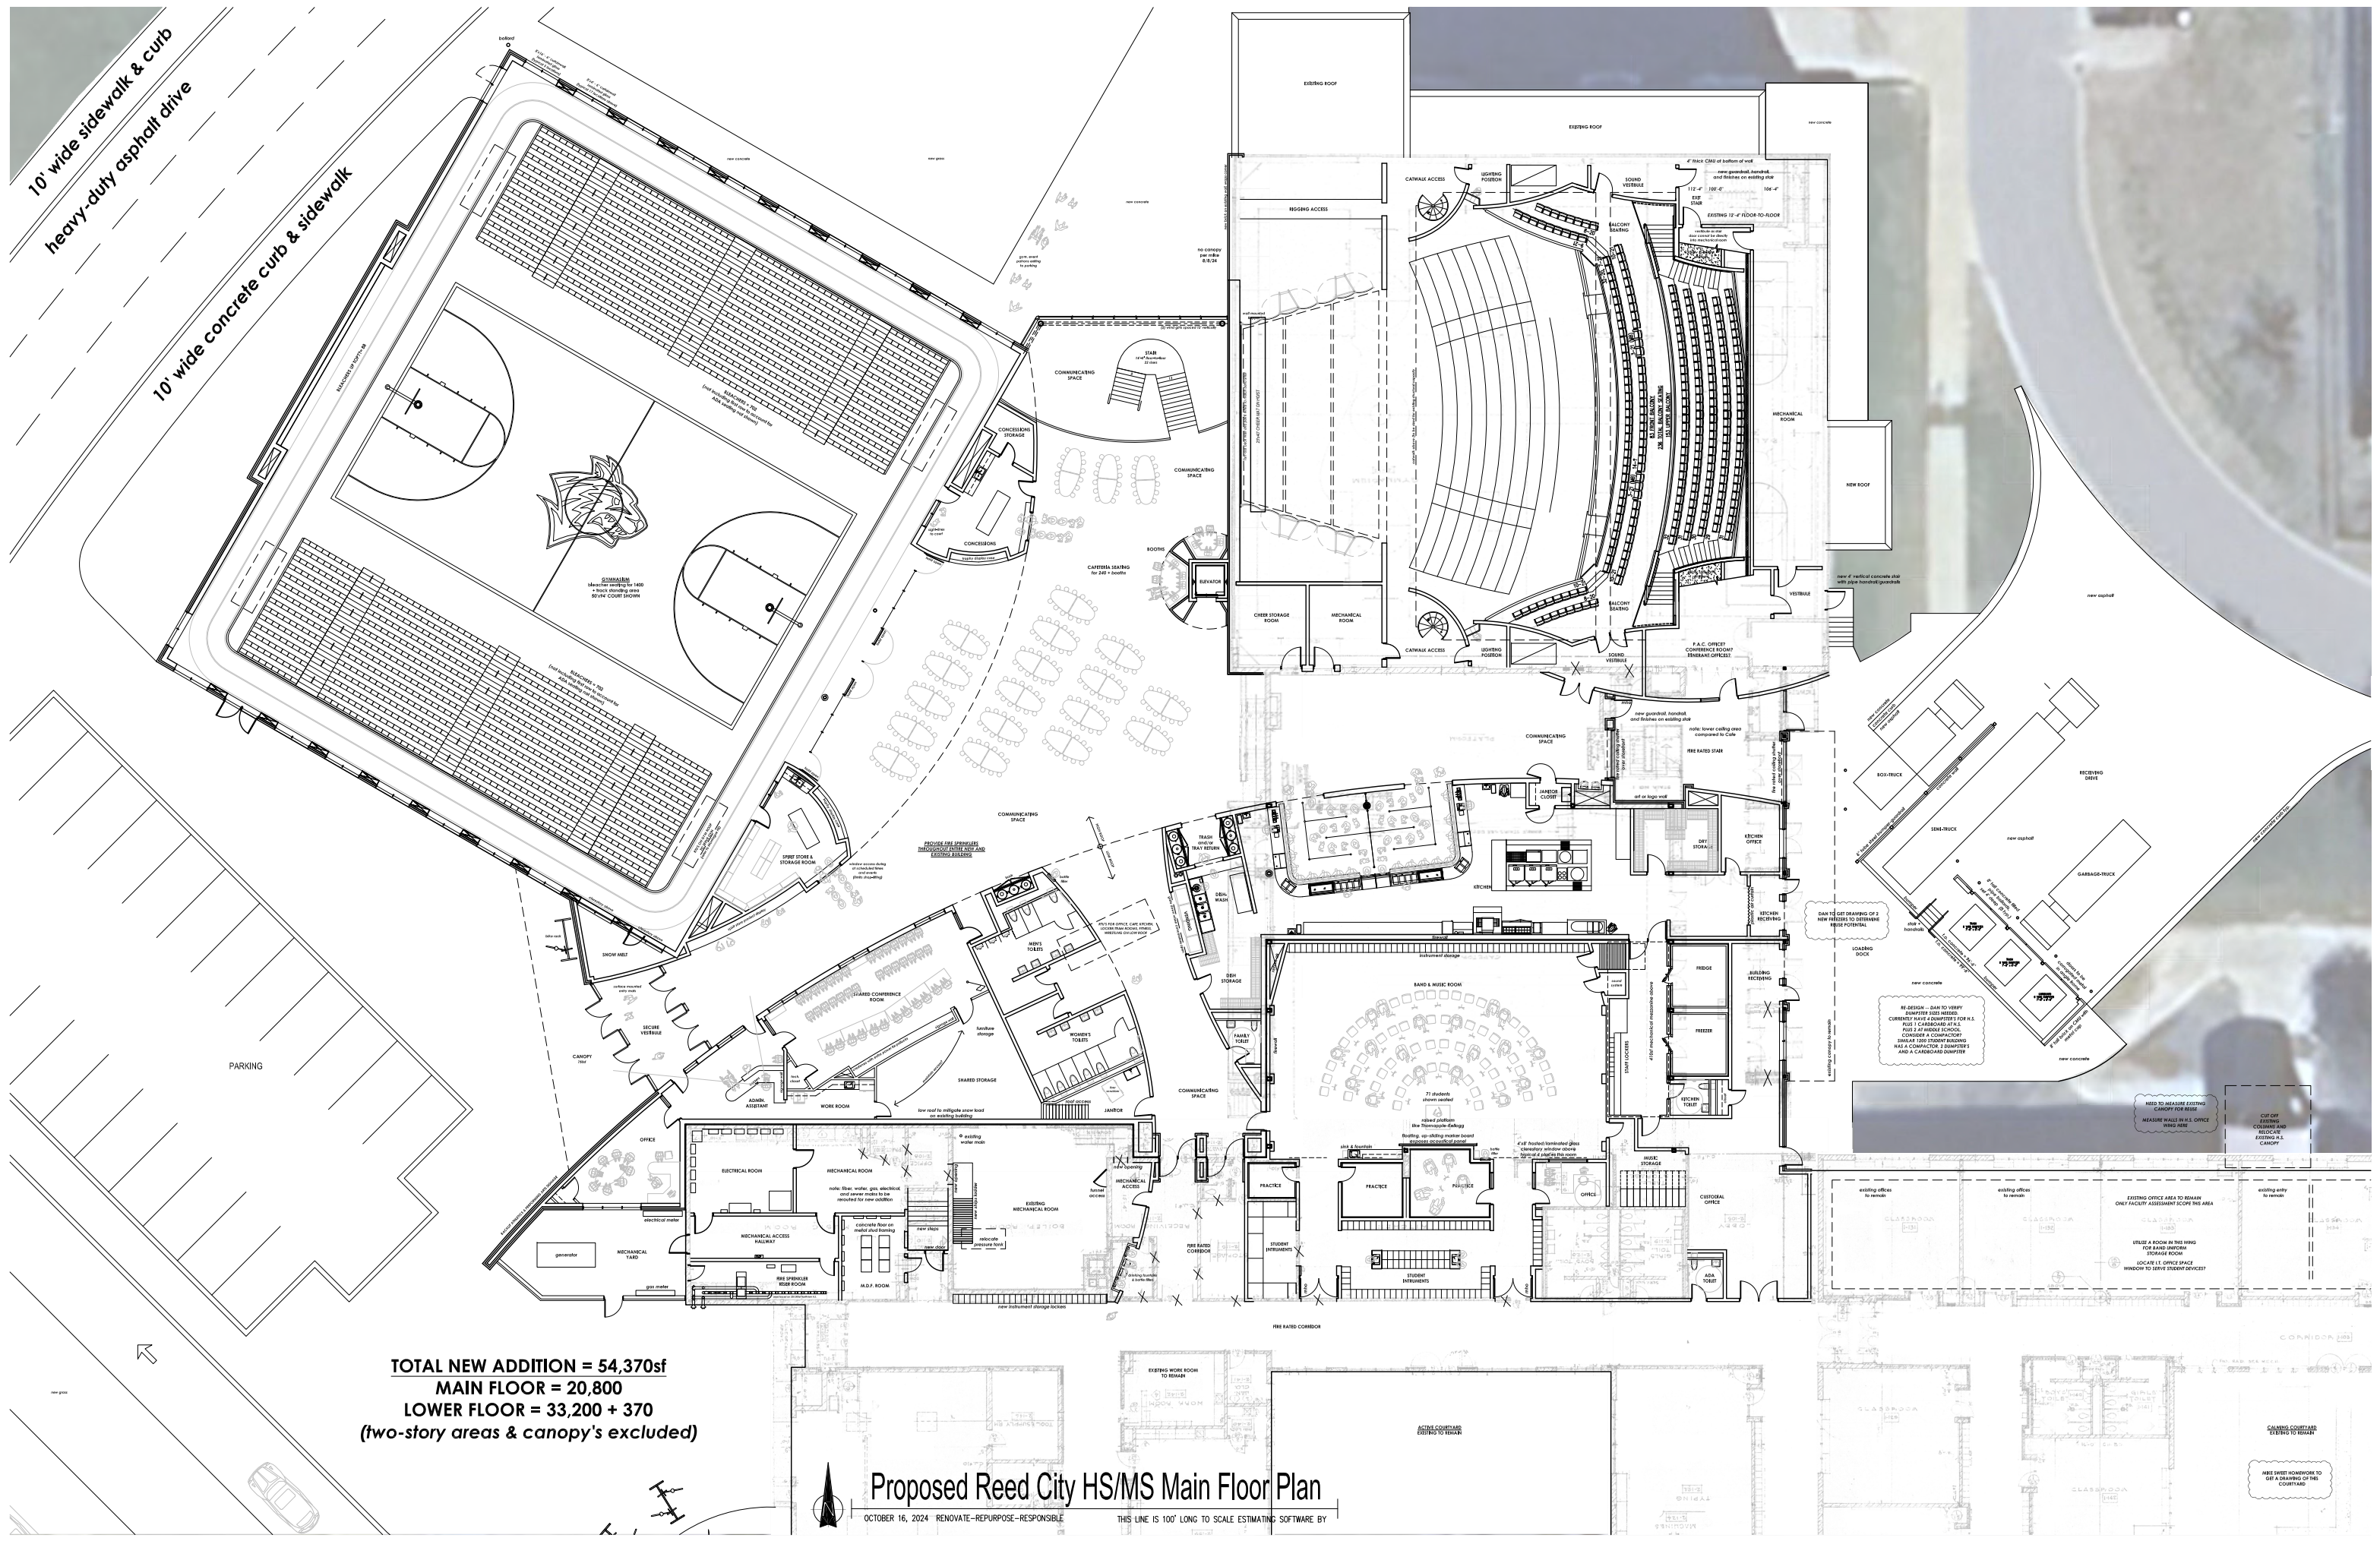


TOTAL NEW ADDITION = 54,370sf
MAIN FLOOR = 20,800
LOWER FLOOR = 33,200 + 370
(two-story areas & canopy's excluded)



Proposed Reed City HS/MS Main Floor Plan

OCTOBER 16, 2024 RENOVATE-REPURPOSE-RESPONSIBLE THIS LINE IS 100' LONG TO SCALE ESTIMATING SOFTWARE BY

ARE SHEET CONFORMANCE TO
GET A DRAWING OF THIS
COURTYARD

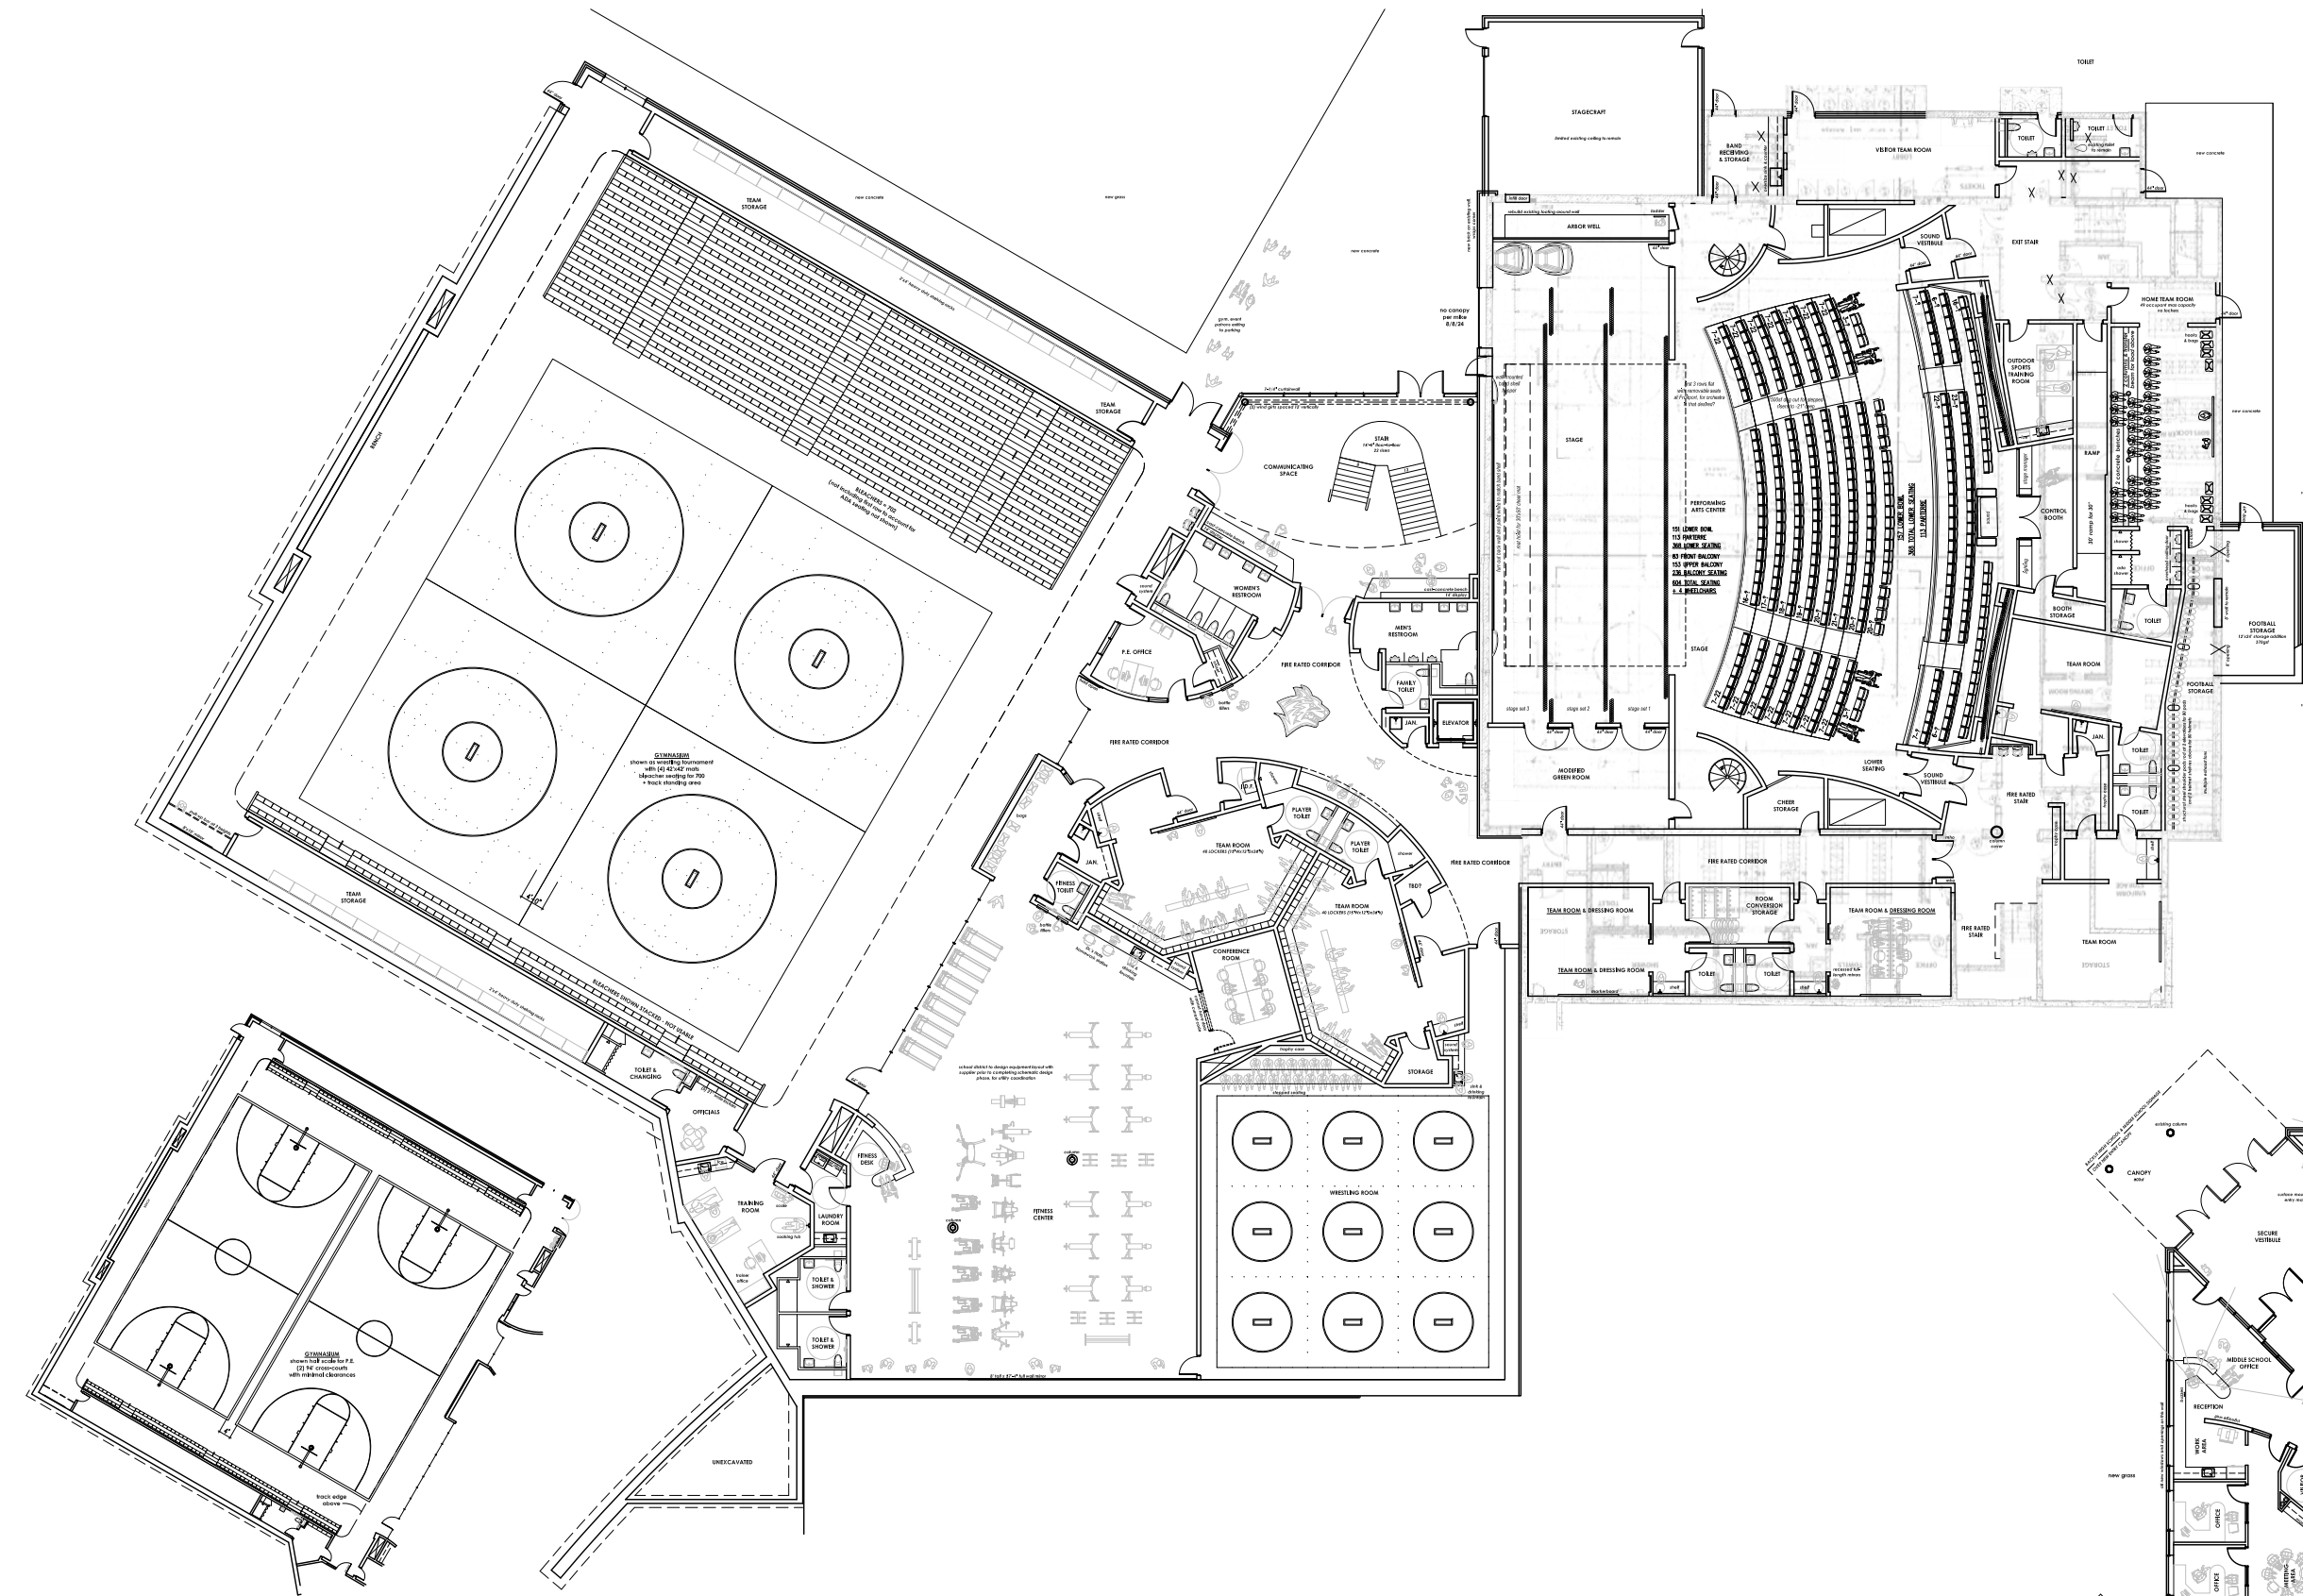


TOTAL NEW ADDITION = 54,370sf
MAIN FLOOR = 20,800
LOWER FLOOR = 33,200 + 370
(two-story areas & canopy's excluded)



Proposed Reed City HS/MS Lower Floor Plan

OCTOBER 16, 2024

THIS LINE IS 100' LONG TO SCALE ESTIMATING SOFTWARE BY

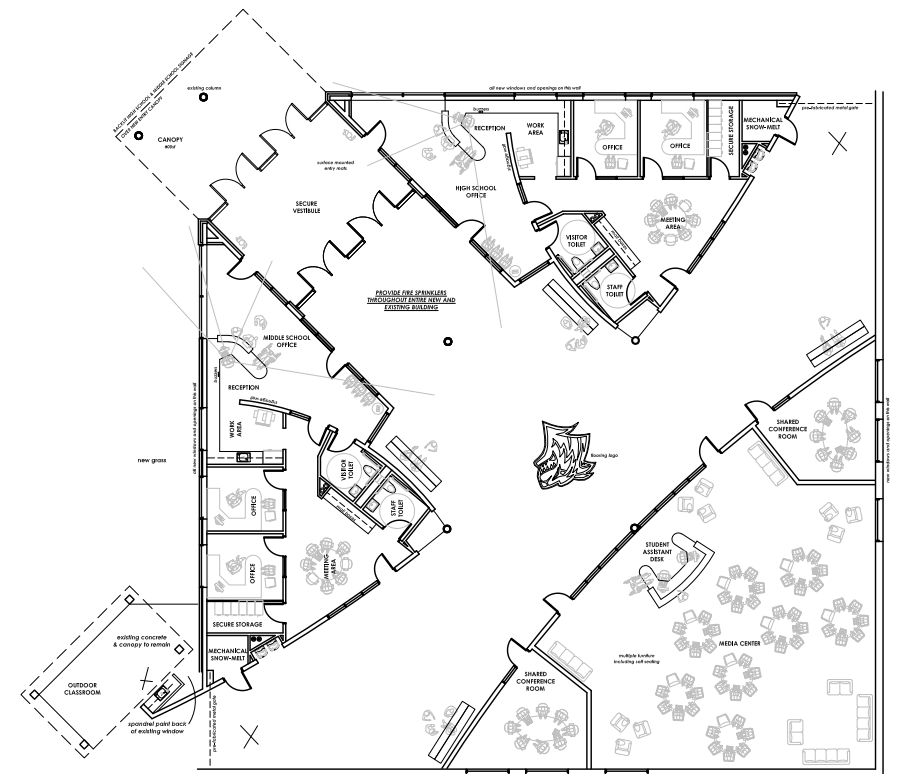


Enlarged HS/MS Main Floor Plan (at Entry)

OCTOBER 16, 2024

THIS LINE IS 100' LONG TO SCALE ESTIMATING SOFTWARE BY

NOT IN CURRENT SCOPE
CONSIDER COST OF RAISING STAGE ROOF
AND REINFORCE ADJACENT ROOFS FOR
ADDITIONAL SNOW LOAD

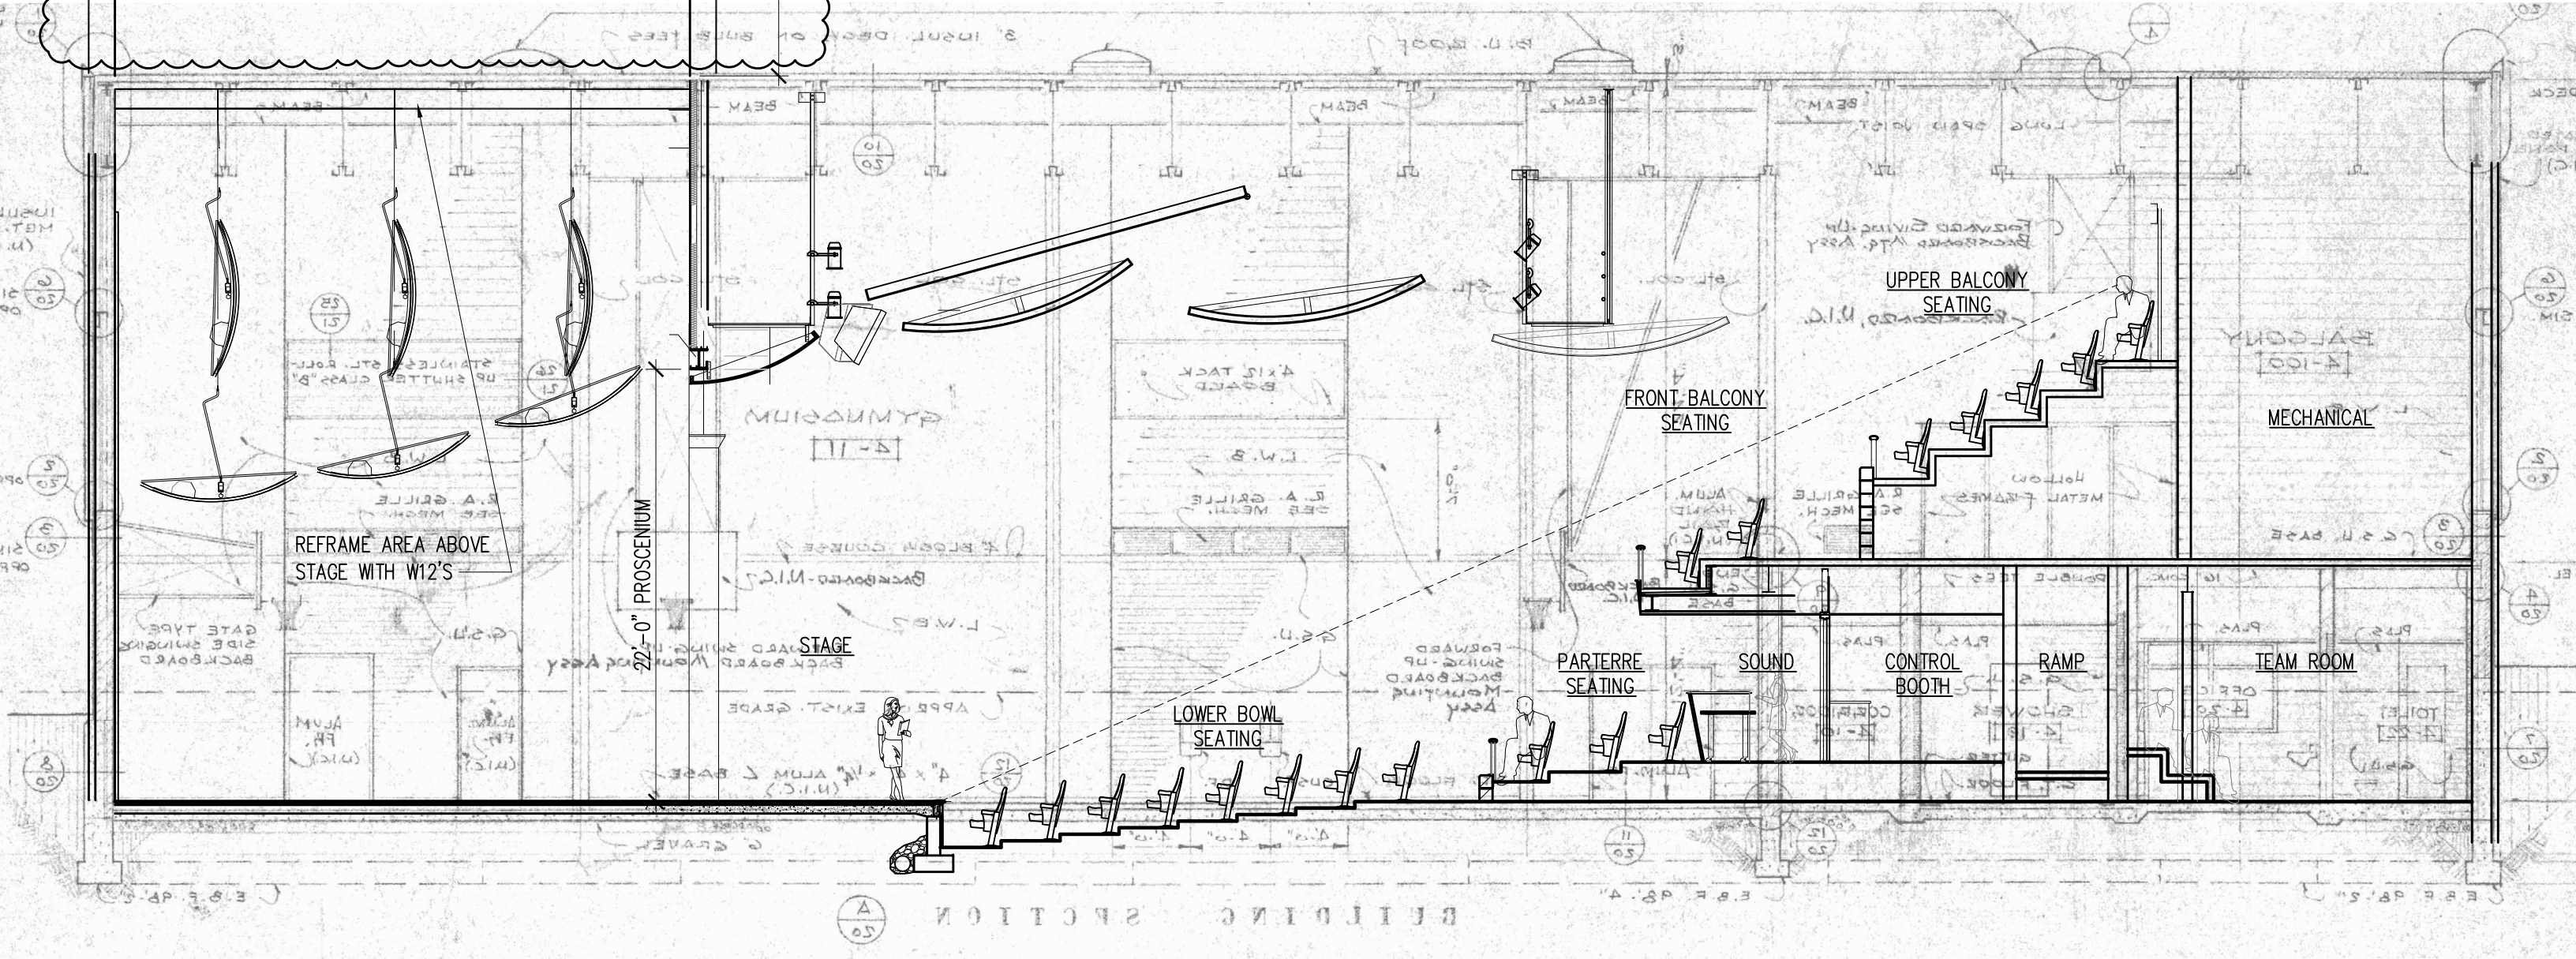

Proposed Reed City HS/MS
Performing Arts Center Building Section

OCTOBER 16, 2024

THIS LINE IS 30' LONG TO SCALE ESTIMATING SOFTWARE BY